

8 7 6 5 4 3 2 1

F


E

D


C

B

A

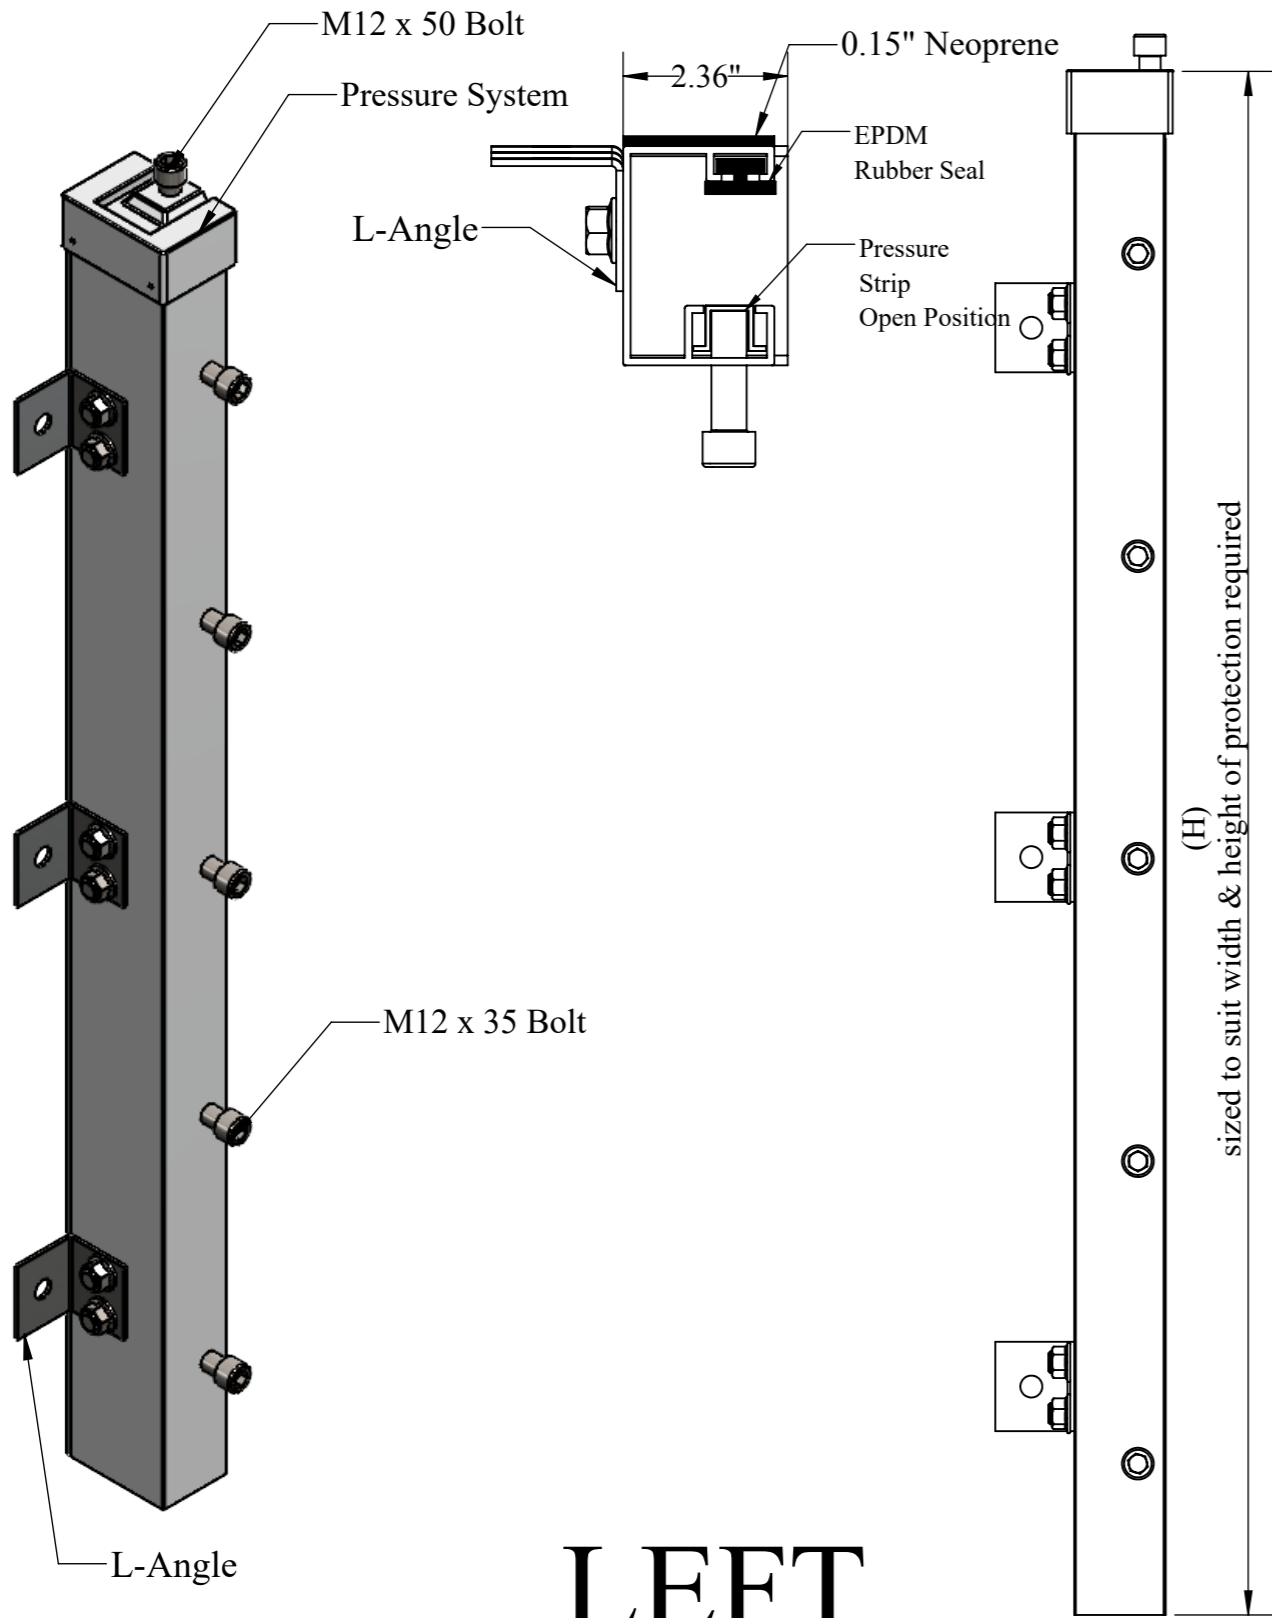

LEFT

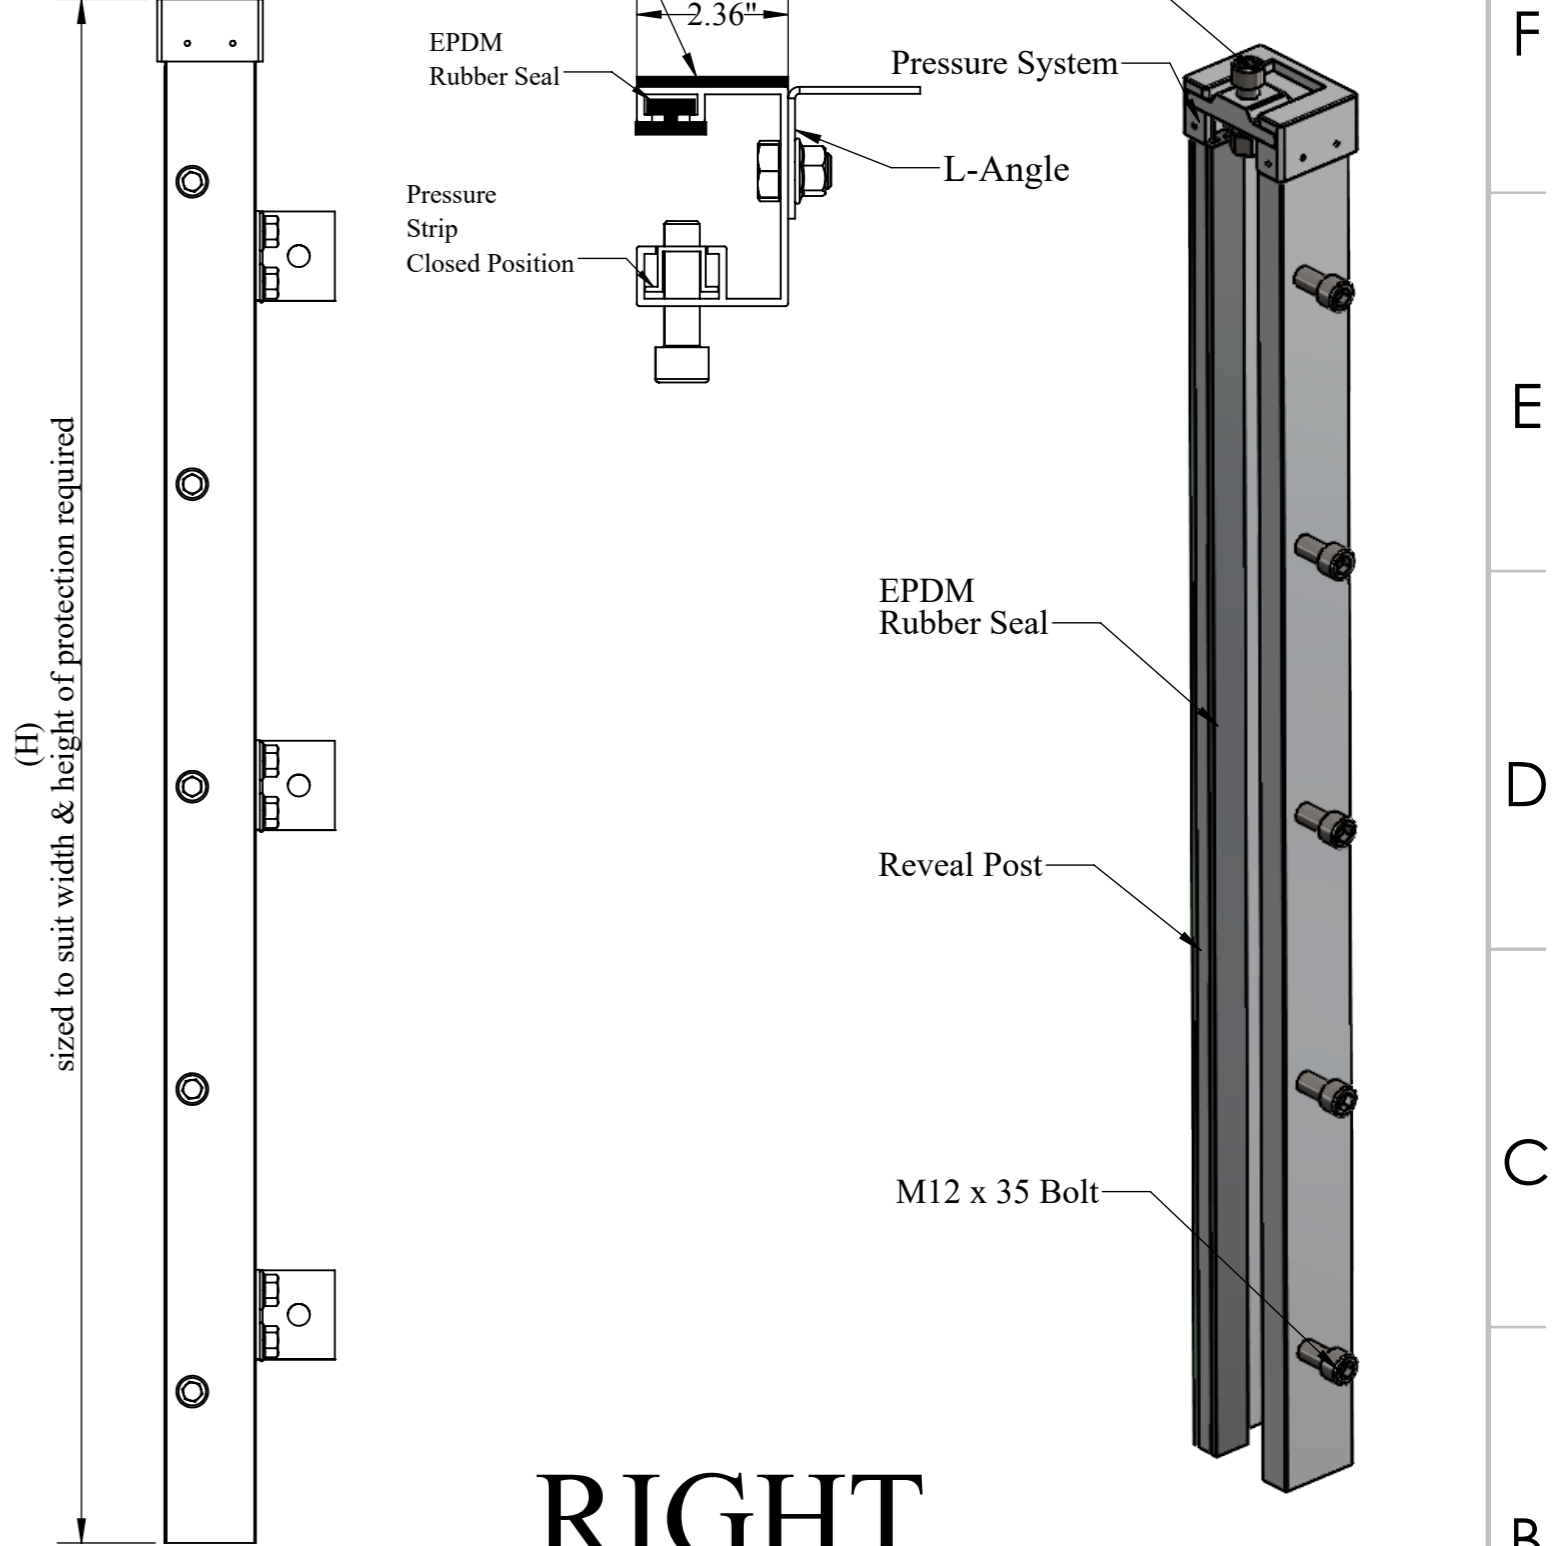


RIGHT


Garrison Systems, LLC.

UNLESS OTHERWISE SPECIFIED: DIMENSIONS ARE IN INCHES SURFACE FINISH: TOLERANCES: LINEAR: ANGULAR:				FINISH:		DEBURR AND BREAK SHARP EDGES		DO NOT SCALE DRAWING		REVISION	
All units are in Inches								TITLE:			
DRAWN				NAME		SIGNATURE		DATE		Hammerhead™ Outside Mount	
CHK'D										Post Detail	
APP'VD										A3	
MFG										DWG NO.	
Q.A								MATERIAL:		SCALE:1:10	
								WEIGHT:		SHEET 2 OF 4	


8 7 6 5 4 3 2 1

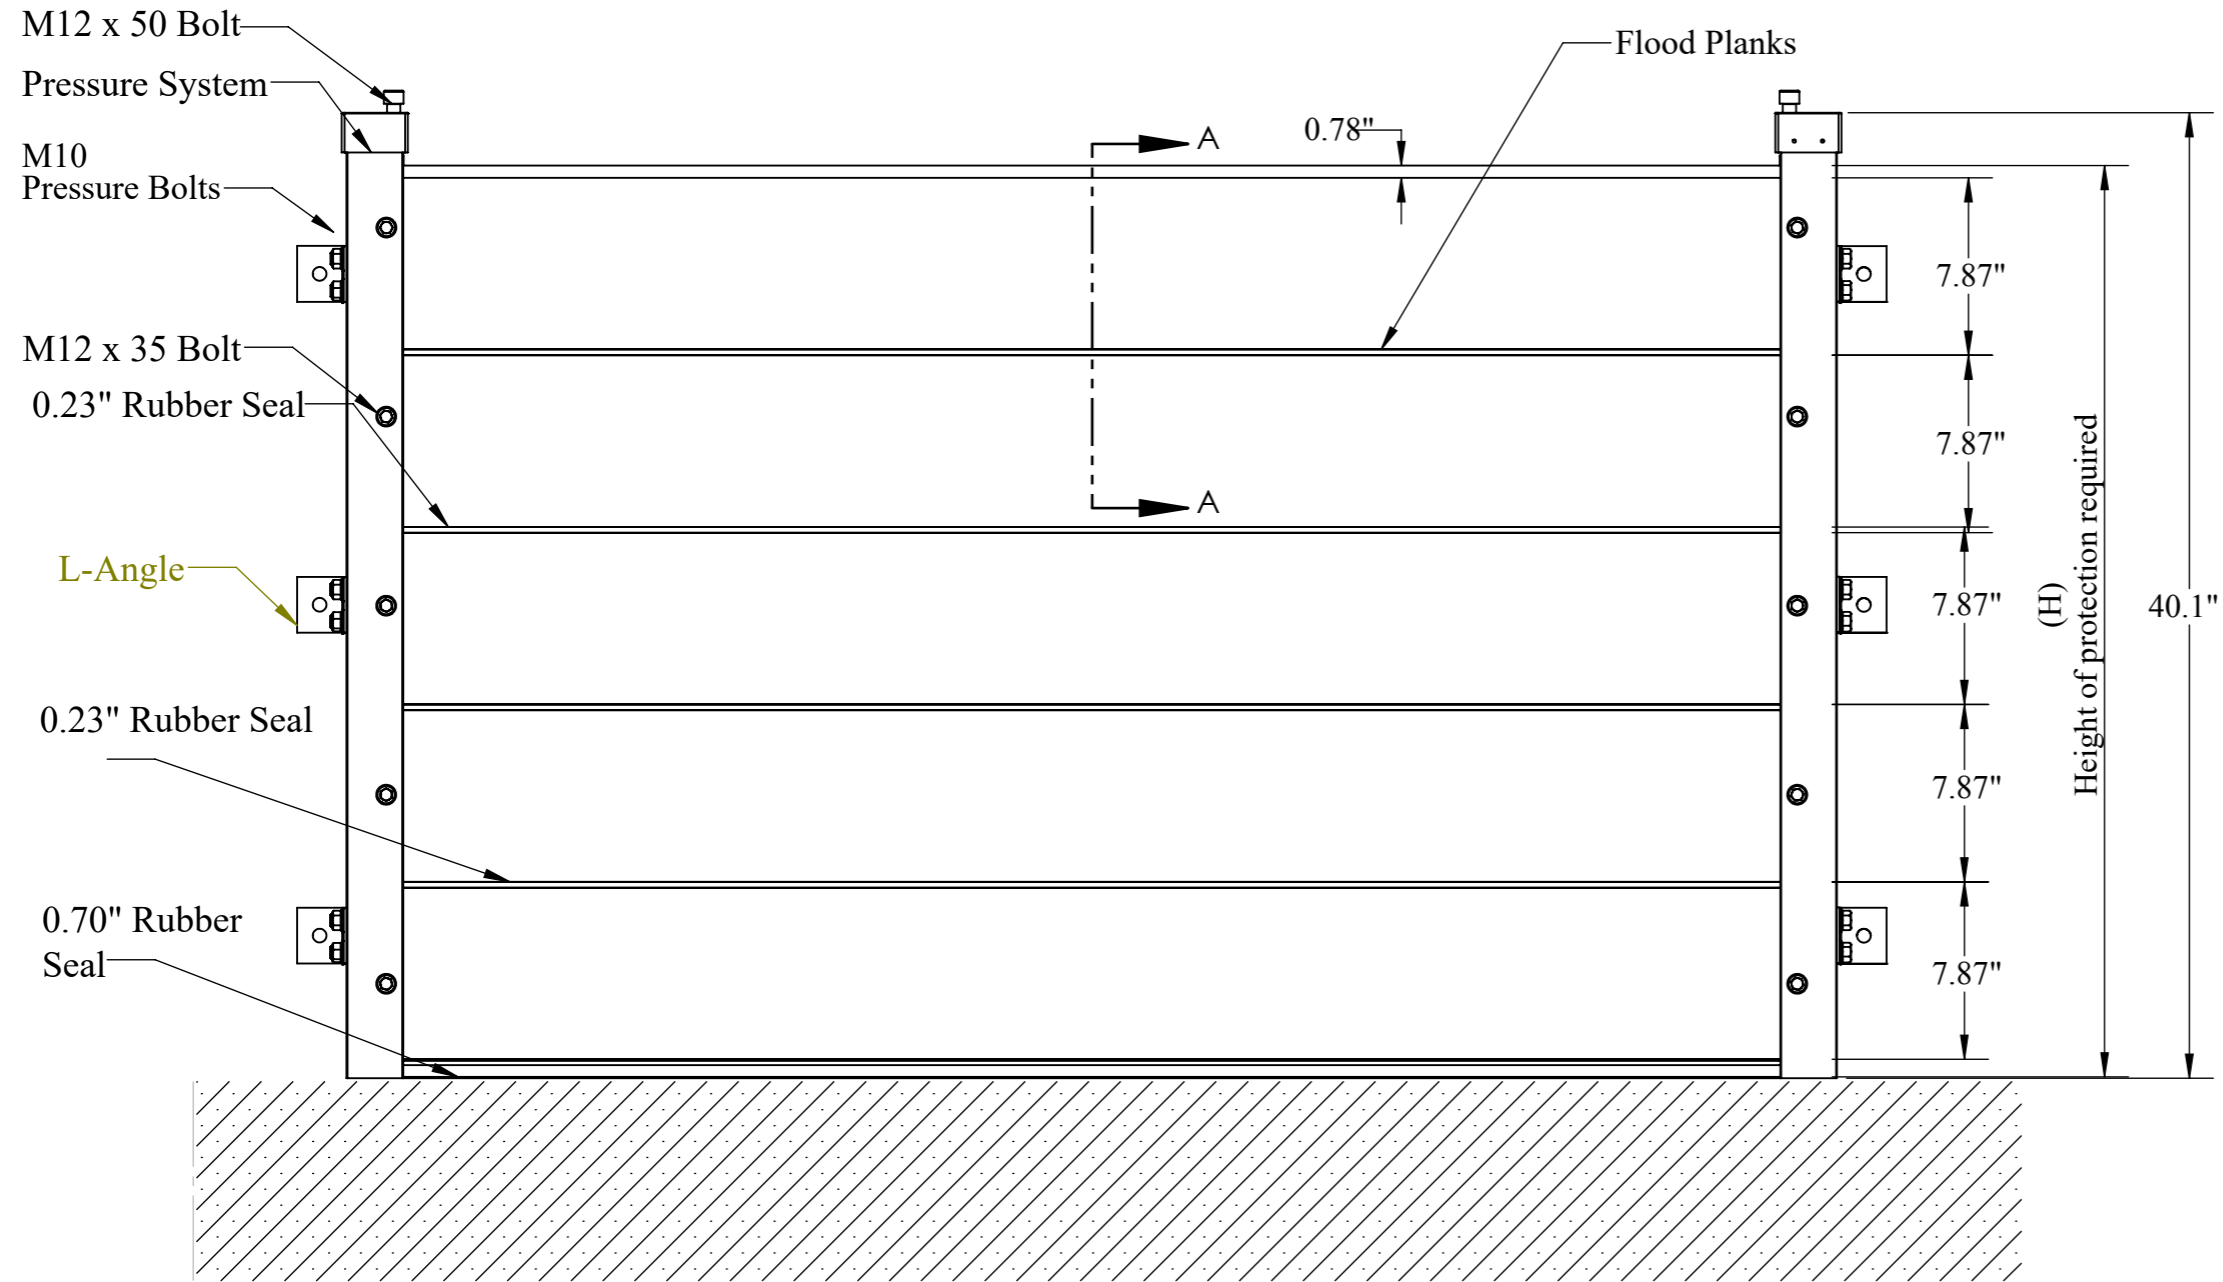

Front Elevation

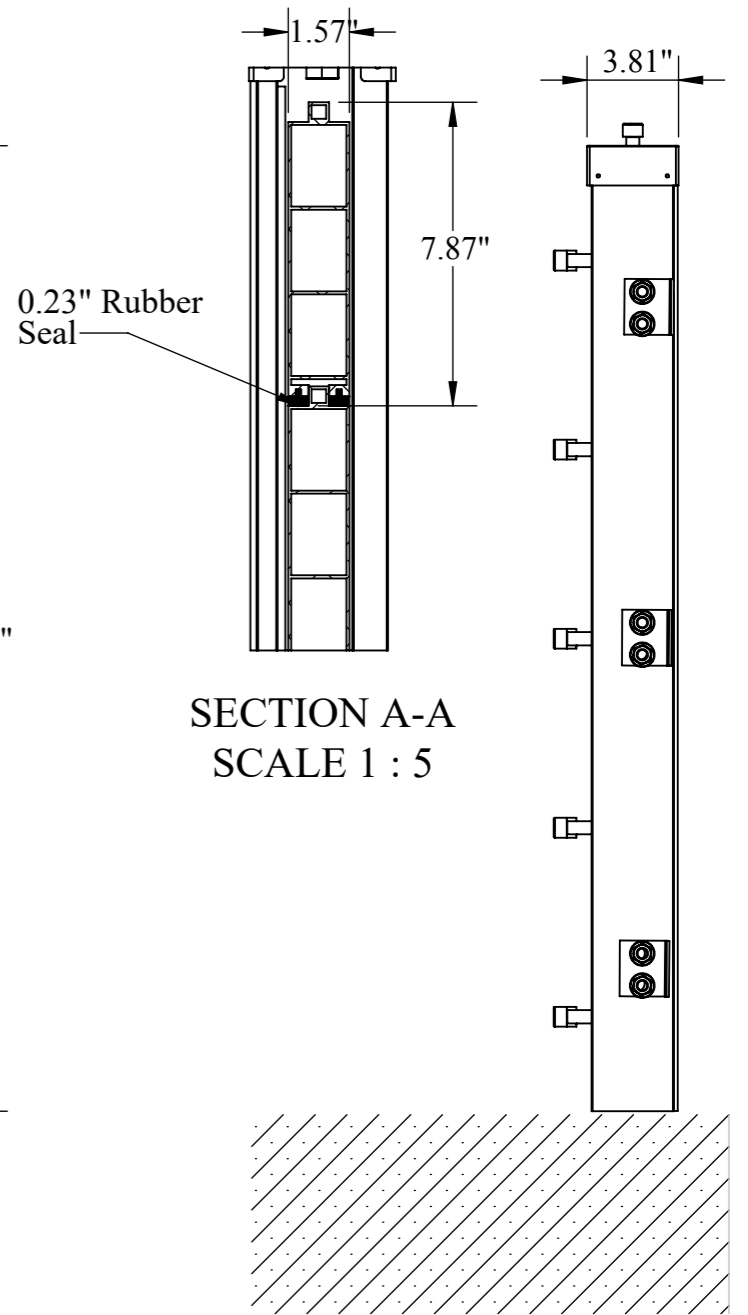

Side Elevation

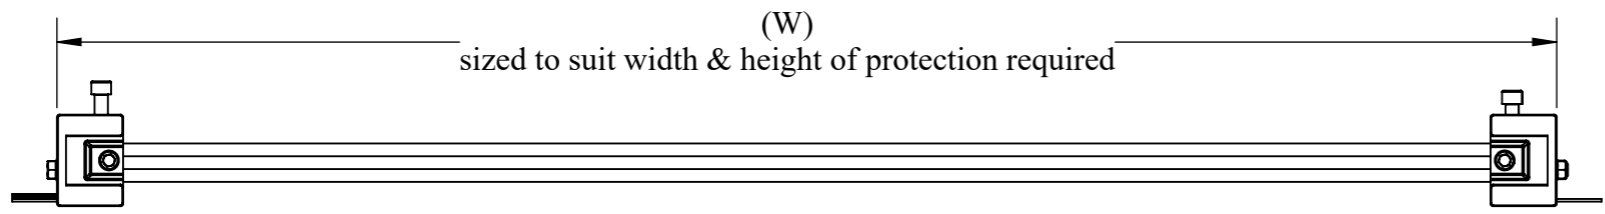


Top View

Garrison Systems, LLC.



UNLESS OTHERWISE SPECIFIED: DIMENSIONS ARE IN INCHES SURFACE FINISH: TOLERANCES: LINEAR: ANGULAR:			FINISH:		DEBURR AND BREAK SHARP EDGES		DO NOT SCALE DRAWING		REVISION		
							All units are in Inches				
							TITLE:				
							Hammerhead™ Outside Mount				
							DWG NO.				A3
							SCALE:1:10				SHEET 1 OF 4

8 7 6 5 4 3 2 1

PLANK

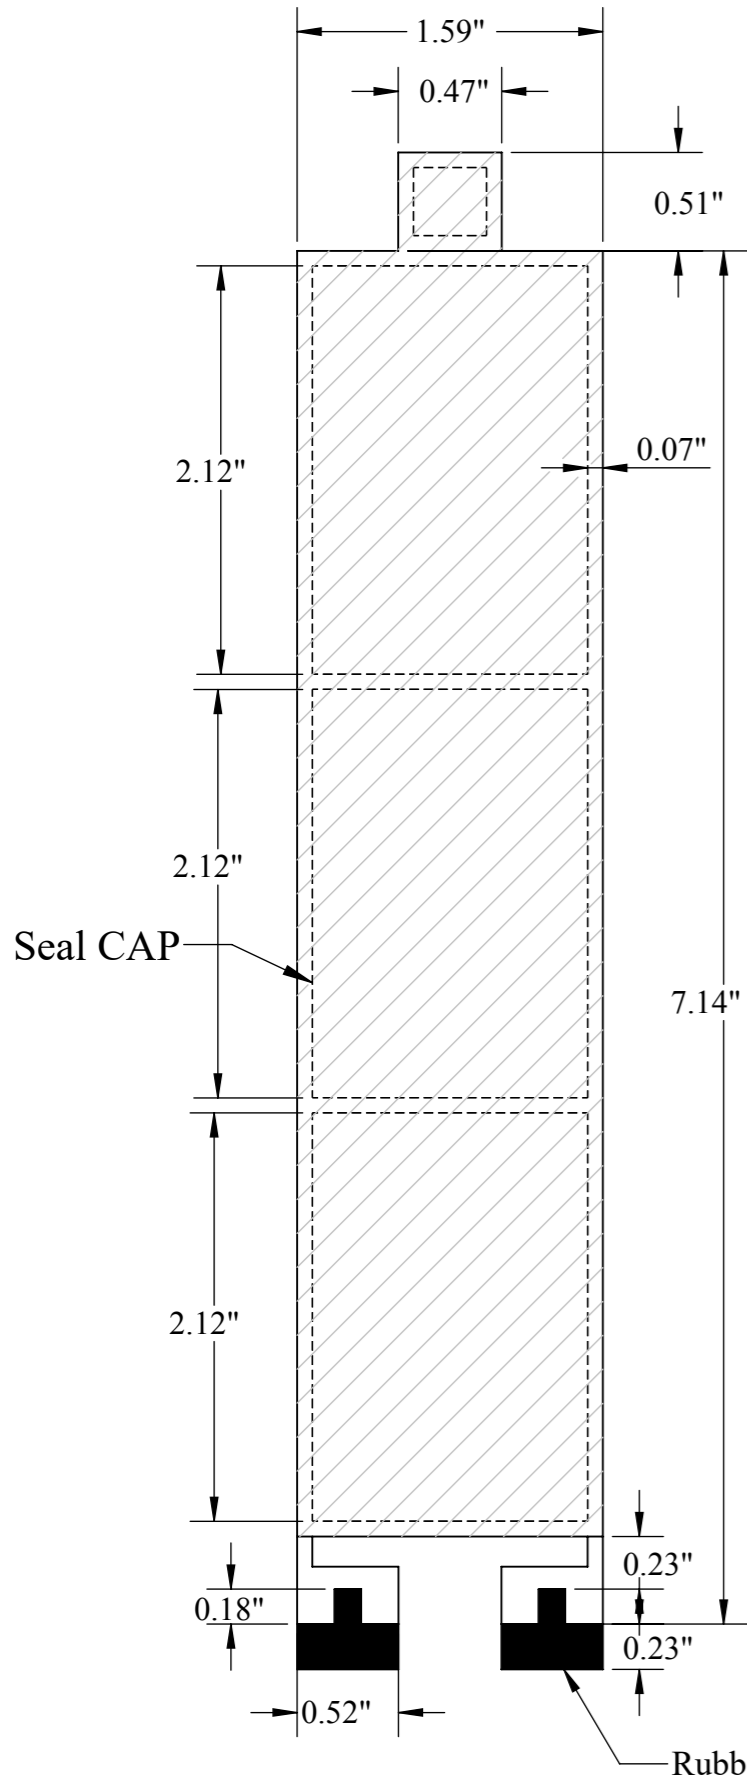



Post Profile

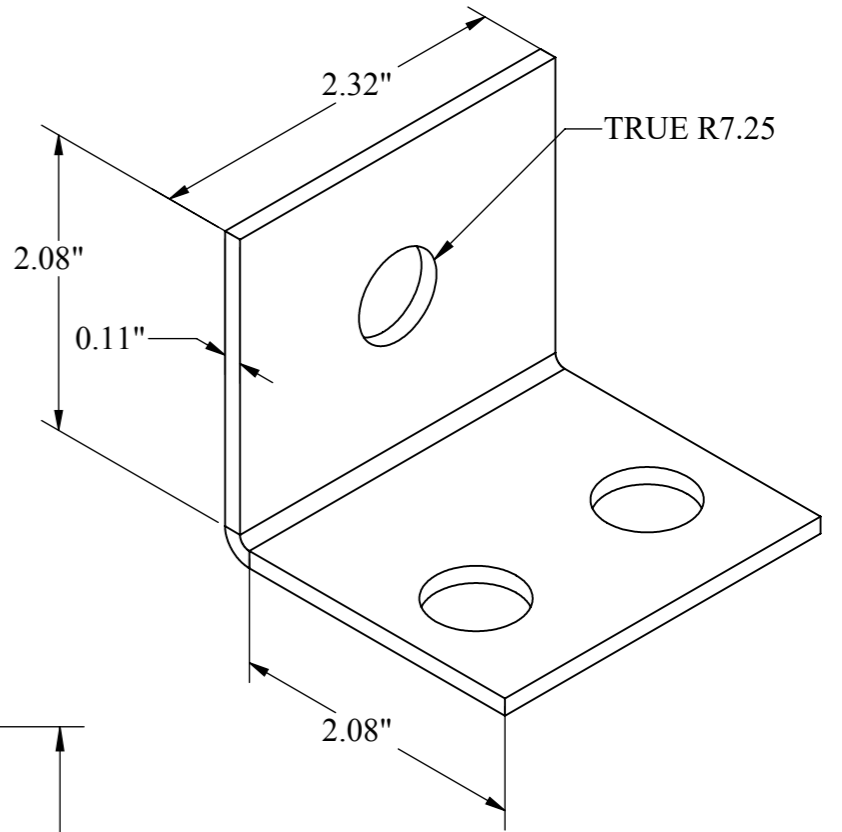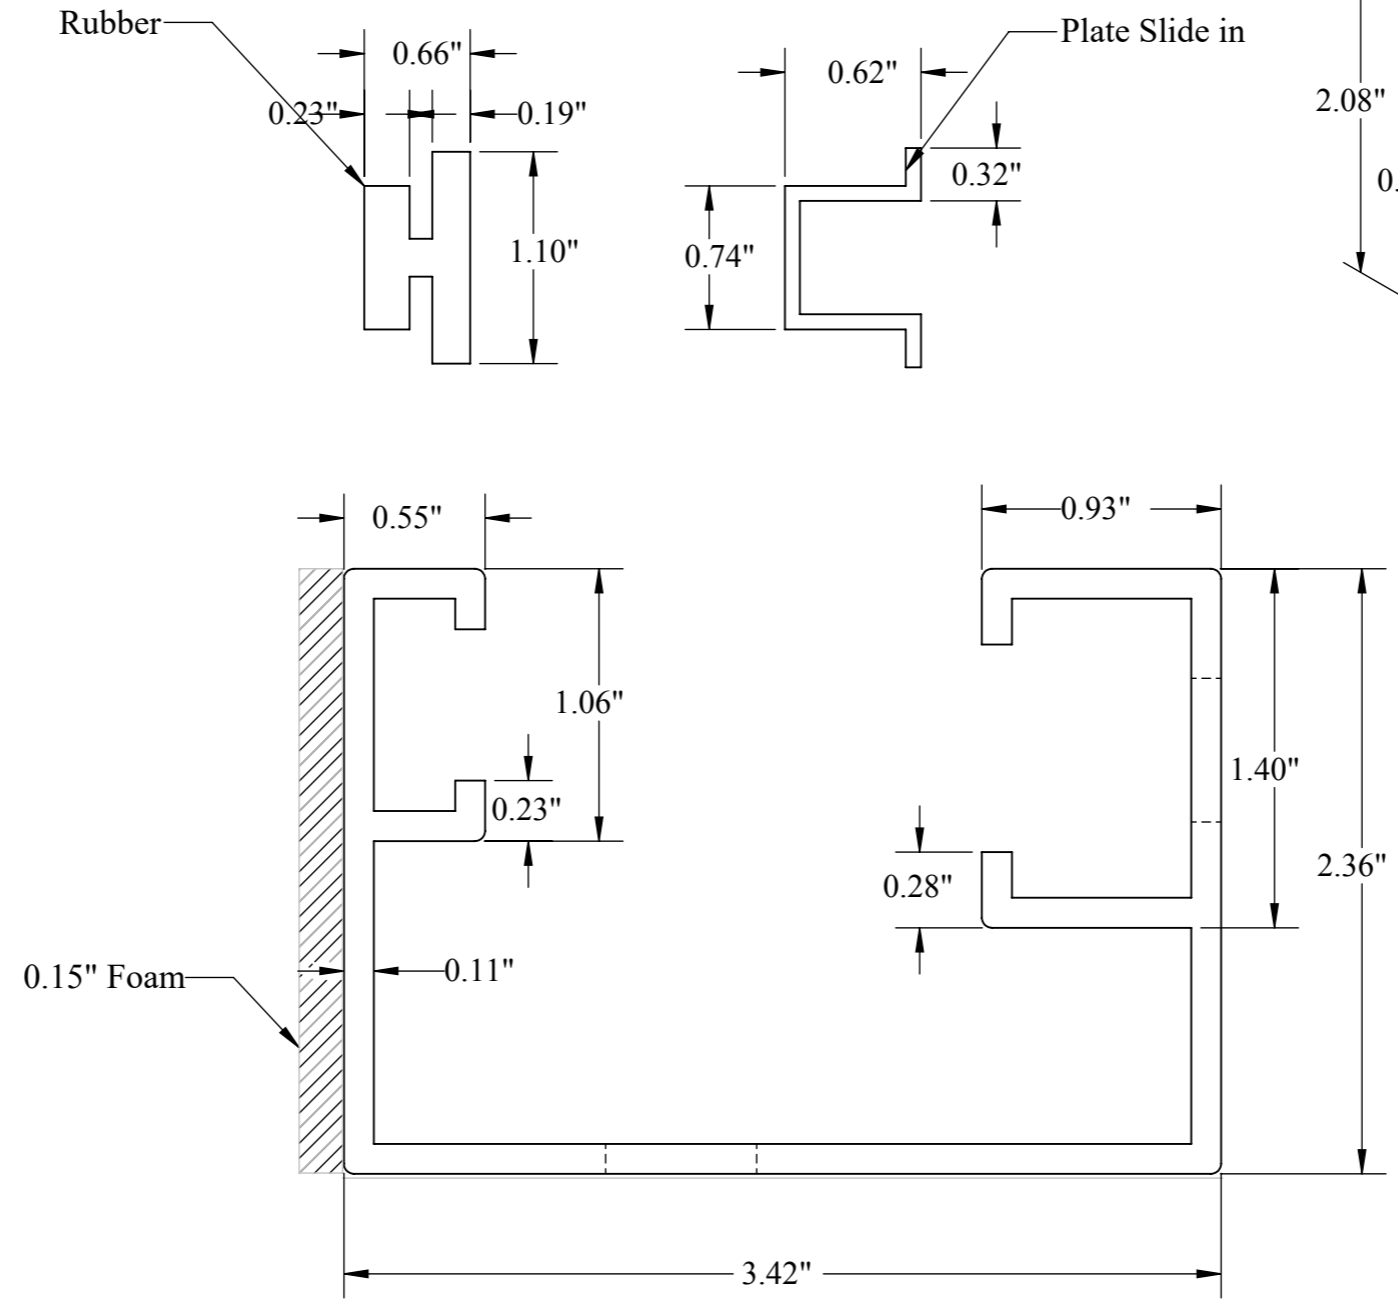


Garrison Systems, LLC.

UNLESS OTHERWISE SPECIFIED: DIMENSIONS ARE IN INCHES SURFACE FINISH: TOLERANCES: LINEAR: ANGULAR:				FINISH:		DEBURR AND BREAK SHARP EDGES		DO NOT SCALE DRAWING		REVISION	
All units are in Inches								TITLE:			
DRAWN								Hammerhead™ Outside Mount			
CHK'D											
APPV'D								DWG NO.			
MFG								A3			
Q.A								SCALE:1:10			
MATERIAL:								SHEET 3 OF 4			
WEIGHT:											

POST PROFILE CAP

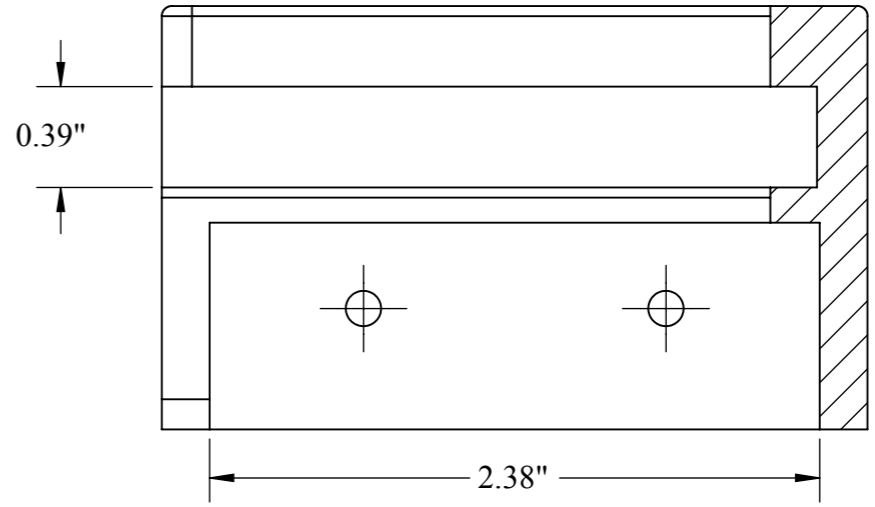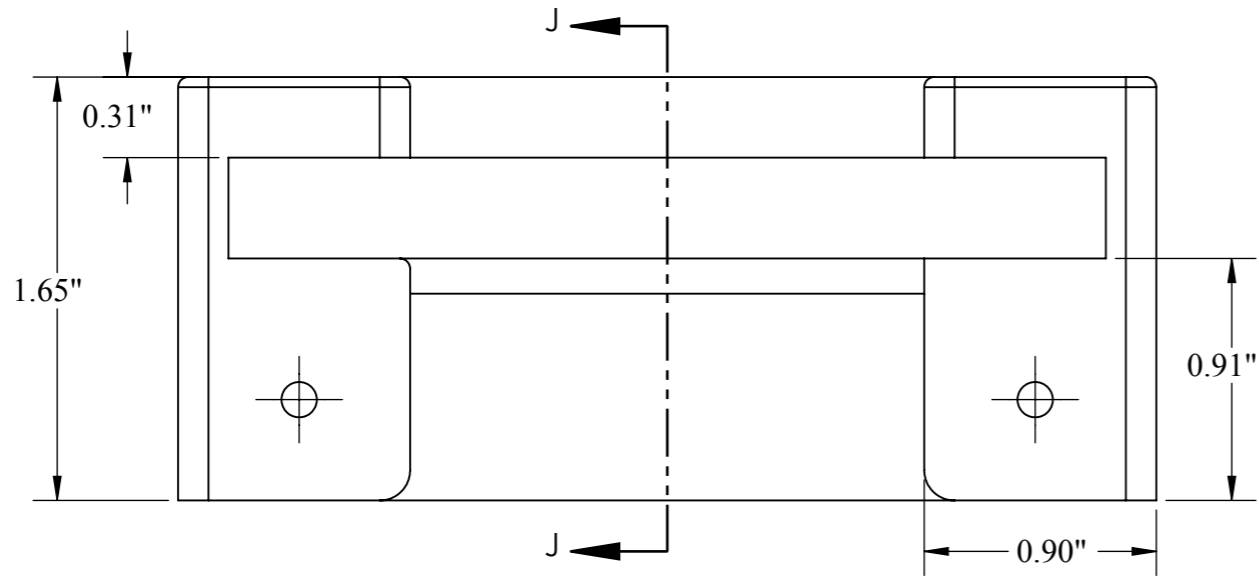

SECTION J-J
SCALE 1 : 0.75

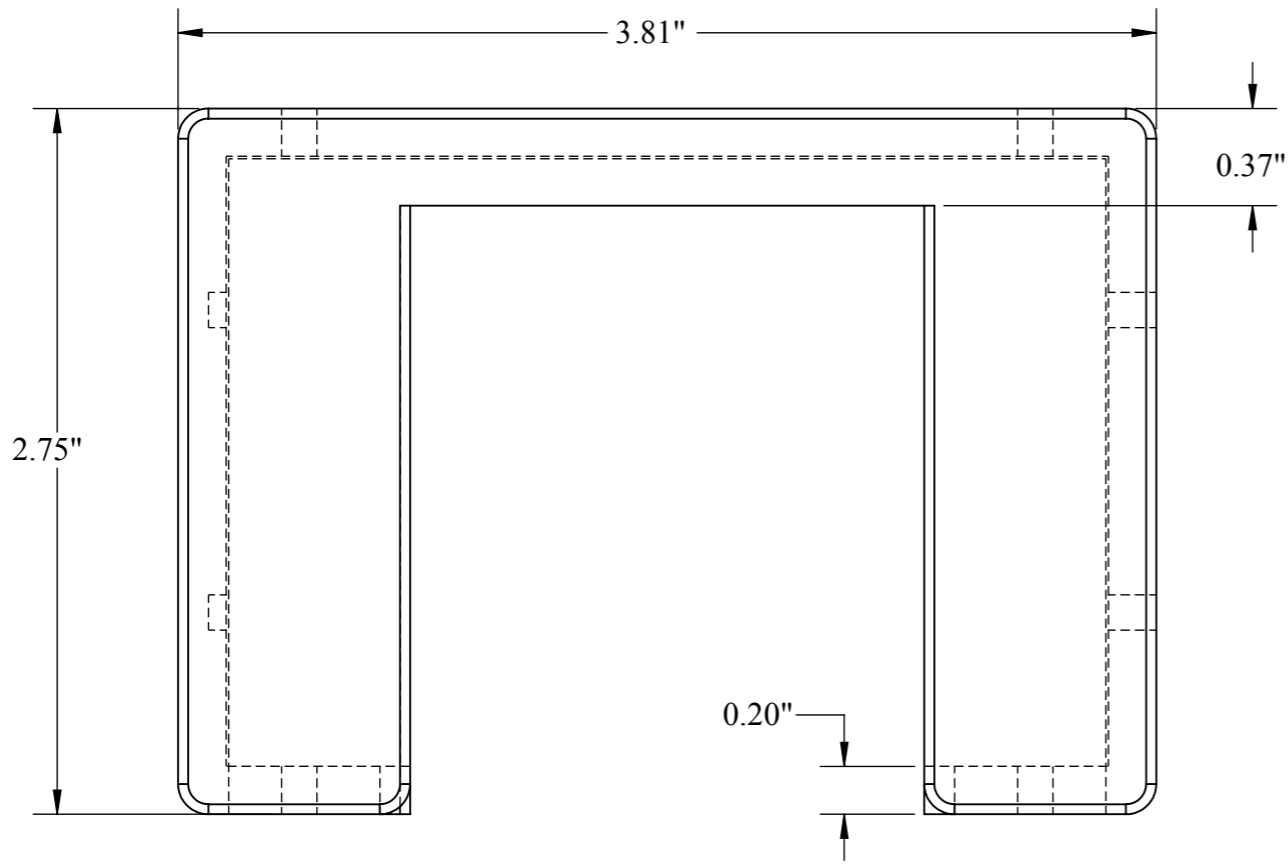

Garrison Systems, LLC.

UNLESS OTHERWISE SPECIFIED: DIMENSIONS ARE IN INCHES SURFACE FINISH: TOLERANCES: LINEAR: ANGULAR:			FINISH:		DEBURR AND BREAK SHARP EDGES		DO NOT SCALE DRAWING		REVISION		
							All units are in Inches				
							TITLE: Hammerhead™ Outside Mount				
							DWG NO. Post Top Cap			A3	
							SCALE:1:10		SHEET 4 OF 4		
DRAWN		NAME		SIGNATURE		DATE		MATERIAL:		WEIGHT:	
CHK'D											
APPV'D											
MFG											
Q.A											